


OPTION 1:

- THIS LAYOUT REFLECTS ROOM SIZES AS PROVIDED IN THE SUPPLIED SKETCH
- EXAM ROOM IS EXTREMELY TIGHT. IT WILL BE VERY DIFFICULT TO GET BETWEEN THE TABLE AND CONTROL ROOM WALL
- CONTROL ROOM IS VERY NARROW. VERY SHALLOW COUNTERS SHOWN. TIGHT SPACE BETWEEN COUNTER TOPS FOR OPERATORS
- LONG RAILS SHOWN AS SHOWN IN SKETCH

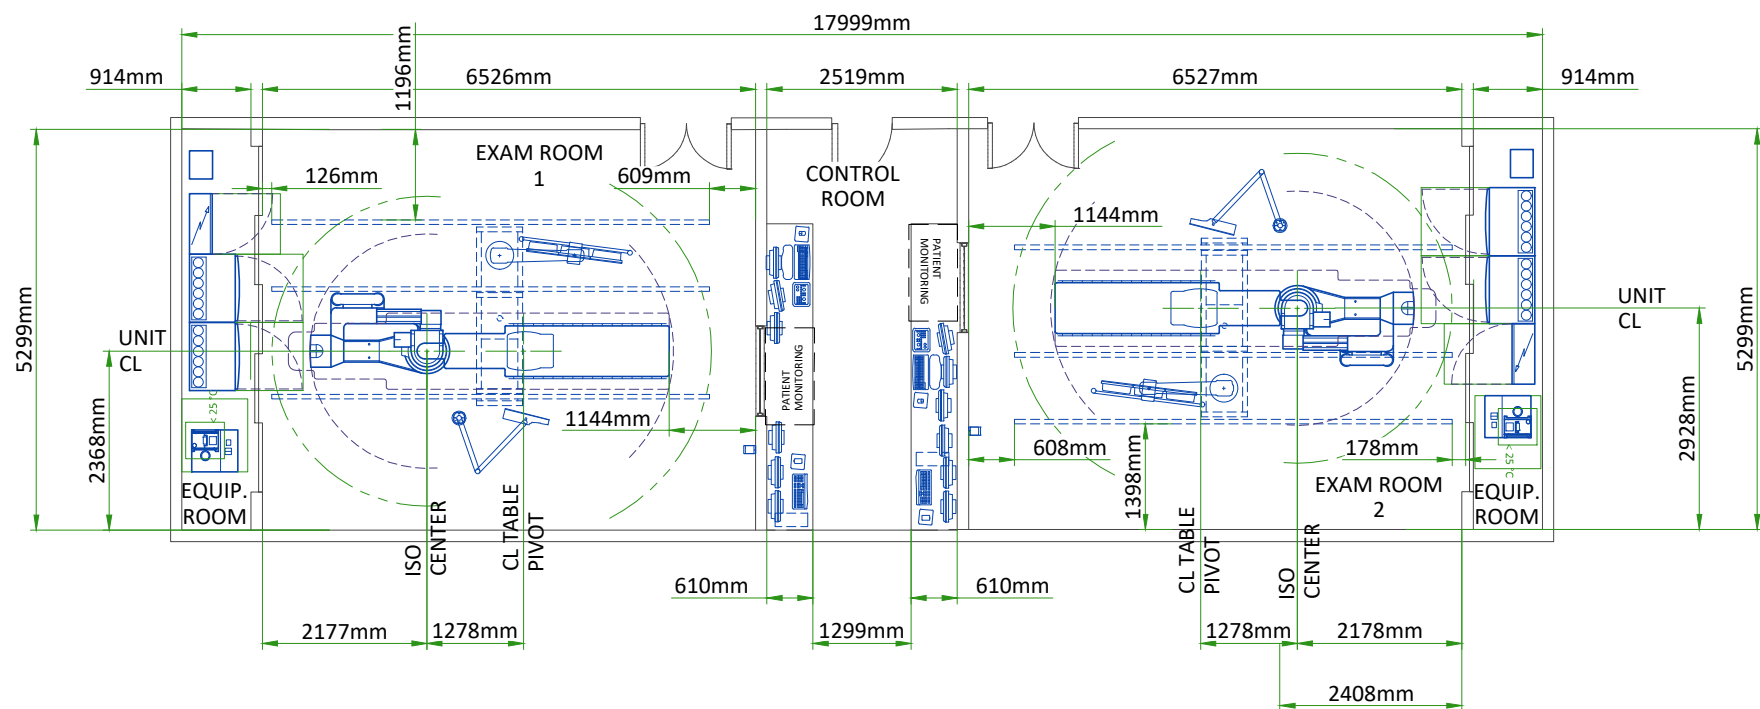

OPTION 2:

- THIS LAYOUT REFLECTS EXPANDED ROOM SIZES FOR BETTER CLEARANCES AND EGRESS
- NARROWING EQUIPMENT ROOM AND CONVERTING WALL TO REMOVABLE DOOR PANELS TO ALLOW FOR MORE SPACE IN THE EXAM ROOM
- EXAM ROOM EXPANDED TO ALLOW FOR MORE SPACE BETWEEN THE TABLE AND THE CONTROL ROOM WALL
- CONTROL ROOM SLIGHTLY EXPANDED. ROOM STILL IS TIGHT, BUT BETTER FOR OPERATORS
- LONG RAILS SHOWN - LOCATION ADJUSTED

DISCLAIMER NOTICE:

GE shall not be responsible for architectural planning, the purpose of this document is to clarify recommendations of GE equipment installation. It remains the customer's liability to ensure that the architectural documentation complies with all applicable local requirements. These drawings are not to be used for actual construction purposes.

A	02/JULY/2019	Department Layout based on Request DC-102162
REV	DATE	MODIFICATIONS
A mandatory component of this drawing set is the GE Healthcare Pre Installation manual. Failure to reference the Pre Installation manual will result in incomplete documentation required for site design and preparation.		
Pre Installation documents for GE Healthcare products can be accessed on the web at: www.gehealthcare.com/siteplanning		
GE does not take responsibility for any damages resulting from changes on drawings made by others. Errors may occur by not referring to the complete set of final issue drawing. GE cannot accept responsibility for any damage due to the partial use of GE final issue drawings, however caused. All dimensions are in millimeters unless otherwise specified. Do not scale from printed pdf files. GE accepts no responsibility or liability for defective work due to scaling from these drawings.		

INNOVA IGS 530

**Hospital Municipal de Aparecida de Goiania
Aparecida de Goiania, GO
Brazil**

		Adalberto Lima +55 61 999945 5698 Adalberto.lima@ge.com				
		Drawn by	Verified by	Concession	S.O. (GON)	PIM Ref
APP		JLL	-	PR13C60078V3	-	-
Format	Scale	File name		Date	Page	
A3	1:100	M143094-SITEPLAN.DWG		02/JULY/2019	01/01	